




JAMES ROBERTSON ARCHITECT
 B. Arch. Dip. Arch. A.R.I.B.A.

7 Park Avenue
 Prestwick
 Ayrshire
 KA9 1RG
 Tel 01292 477655
 Mob 07807073835
 E-Mail jimrobertson7@btinternet.com

NORTH

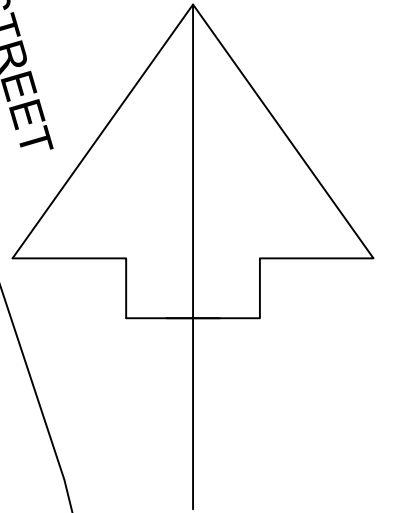

BURNS STREET

ACADEMY ROAD

CASTLE STREET

2

1

4


5 to 10

SITE PLAN SCALE 1 : 200

PROPOSED DEVELOPMENT SITE 4 CASTLE STREET IRVINE FOR MRS CAMPBELL



Note
 These drawings are for the purpose of
 obtaining Planning Permission only
 and all dimensions should be
 verified on site by purchaser

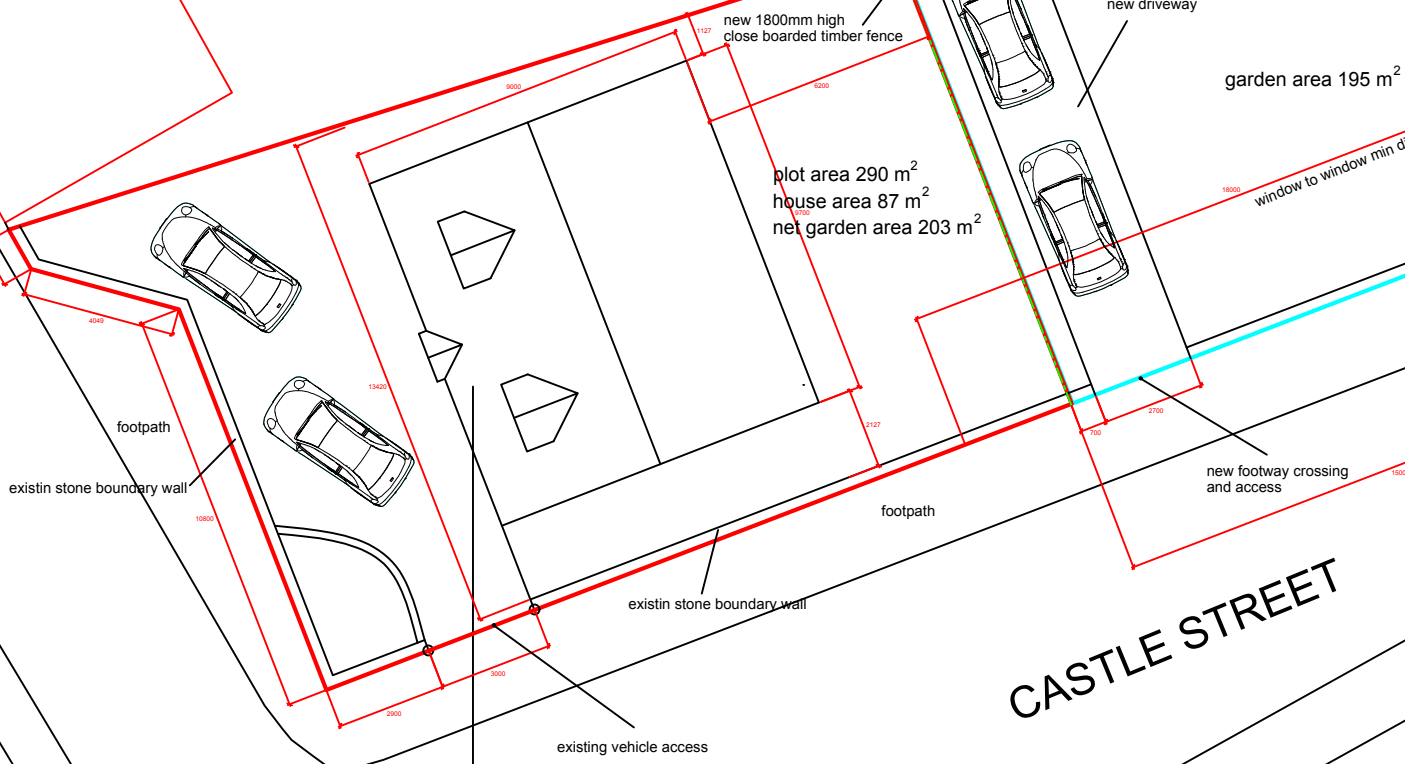

proposed site