


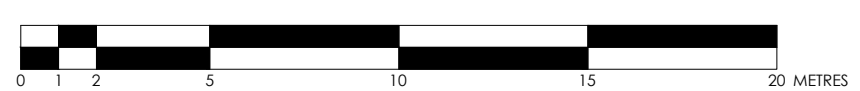

22033 - 01 - 01
 SITE PLAN AS EXISTING

LAND OWNERSHIP BOUNDARY
 APPLICATION RED LINE BOUNDARY



22033 - 01 - 02
 SITE PLAN AS PROPOSED



www.whamarchitecture.co.uk
 e. info@whamarchitecture.co.uk | 01292 737310
 a. 12 Alloway Place . Ayr . KA7 2AA

PROJECT: DALMORE ESTATE - NEW DWELLING			
CLIENT: DALMORE ESTATE	PROJECT/ DRAWING/ REVISION NO: 22033 - 01	AUTHOR: RC	
DATE SEPT 2022	SCALE 1:200 @ A1	DRAWING TITLE SITE PLAN AS EXISTING & AS PROPOSED	

