


SCALE 0 1 2 3 4 5 6 7 8 9 10

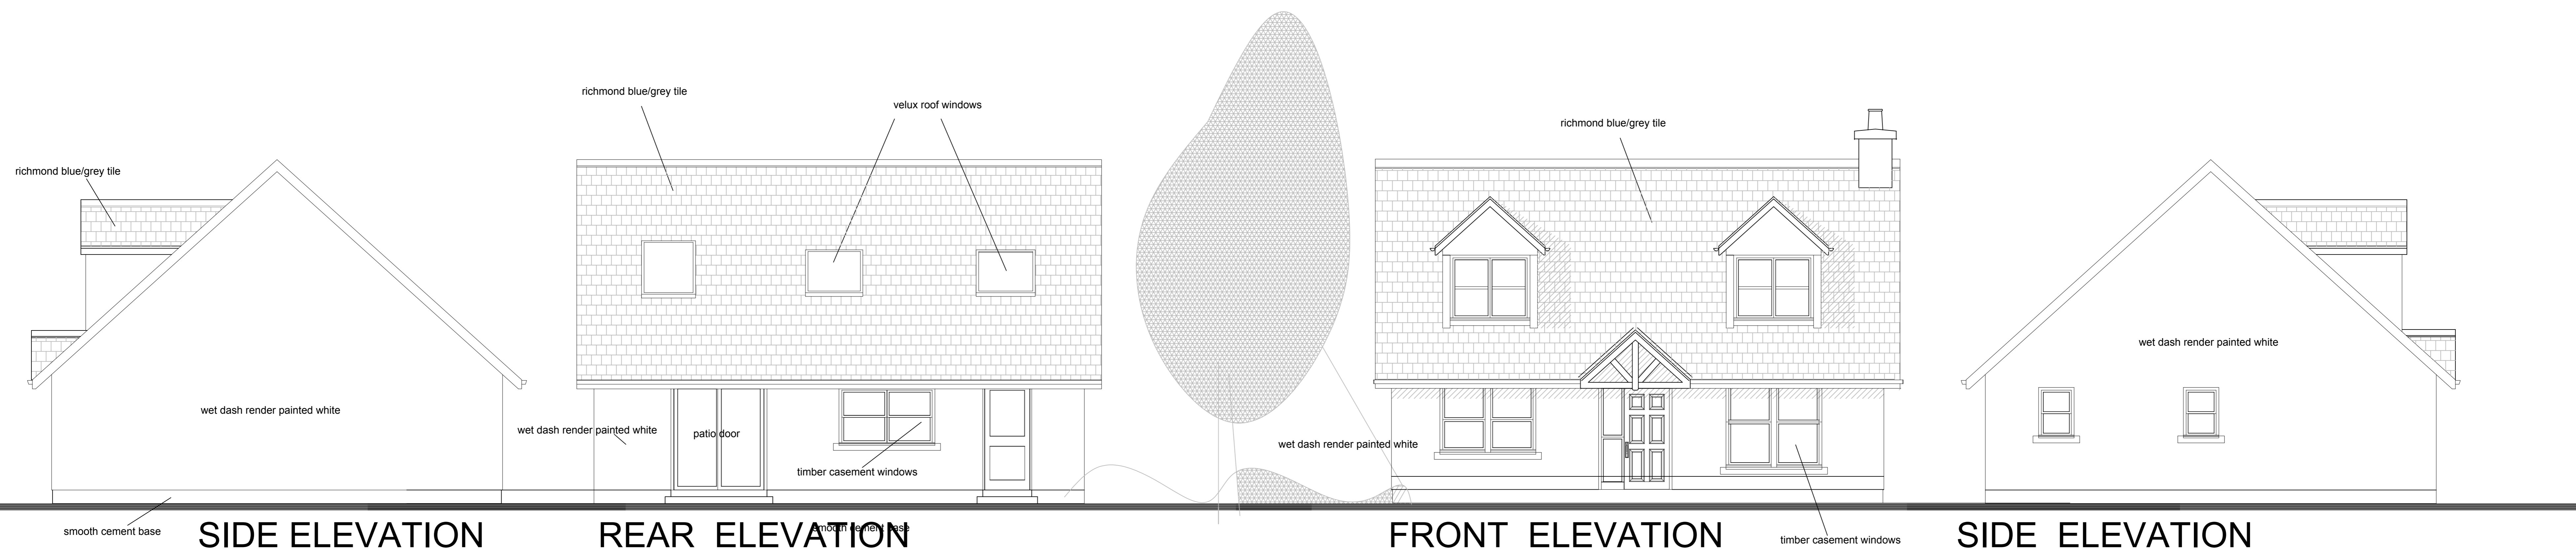


SIDE ELEVATION


REAR ELEVATION

FRONT ELEVATION

SIDE ELEVATION

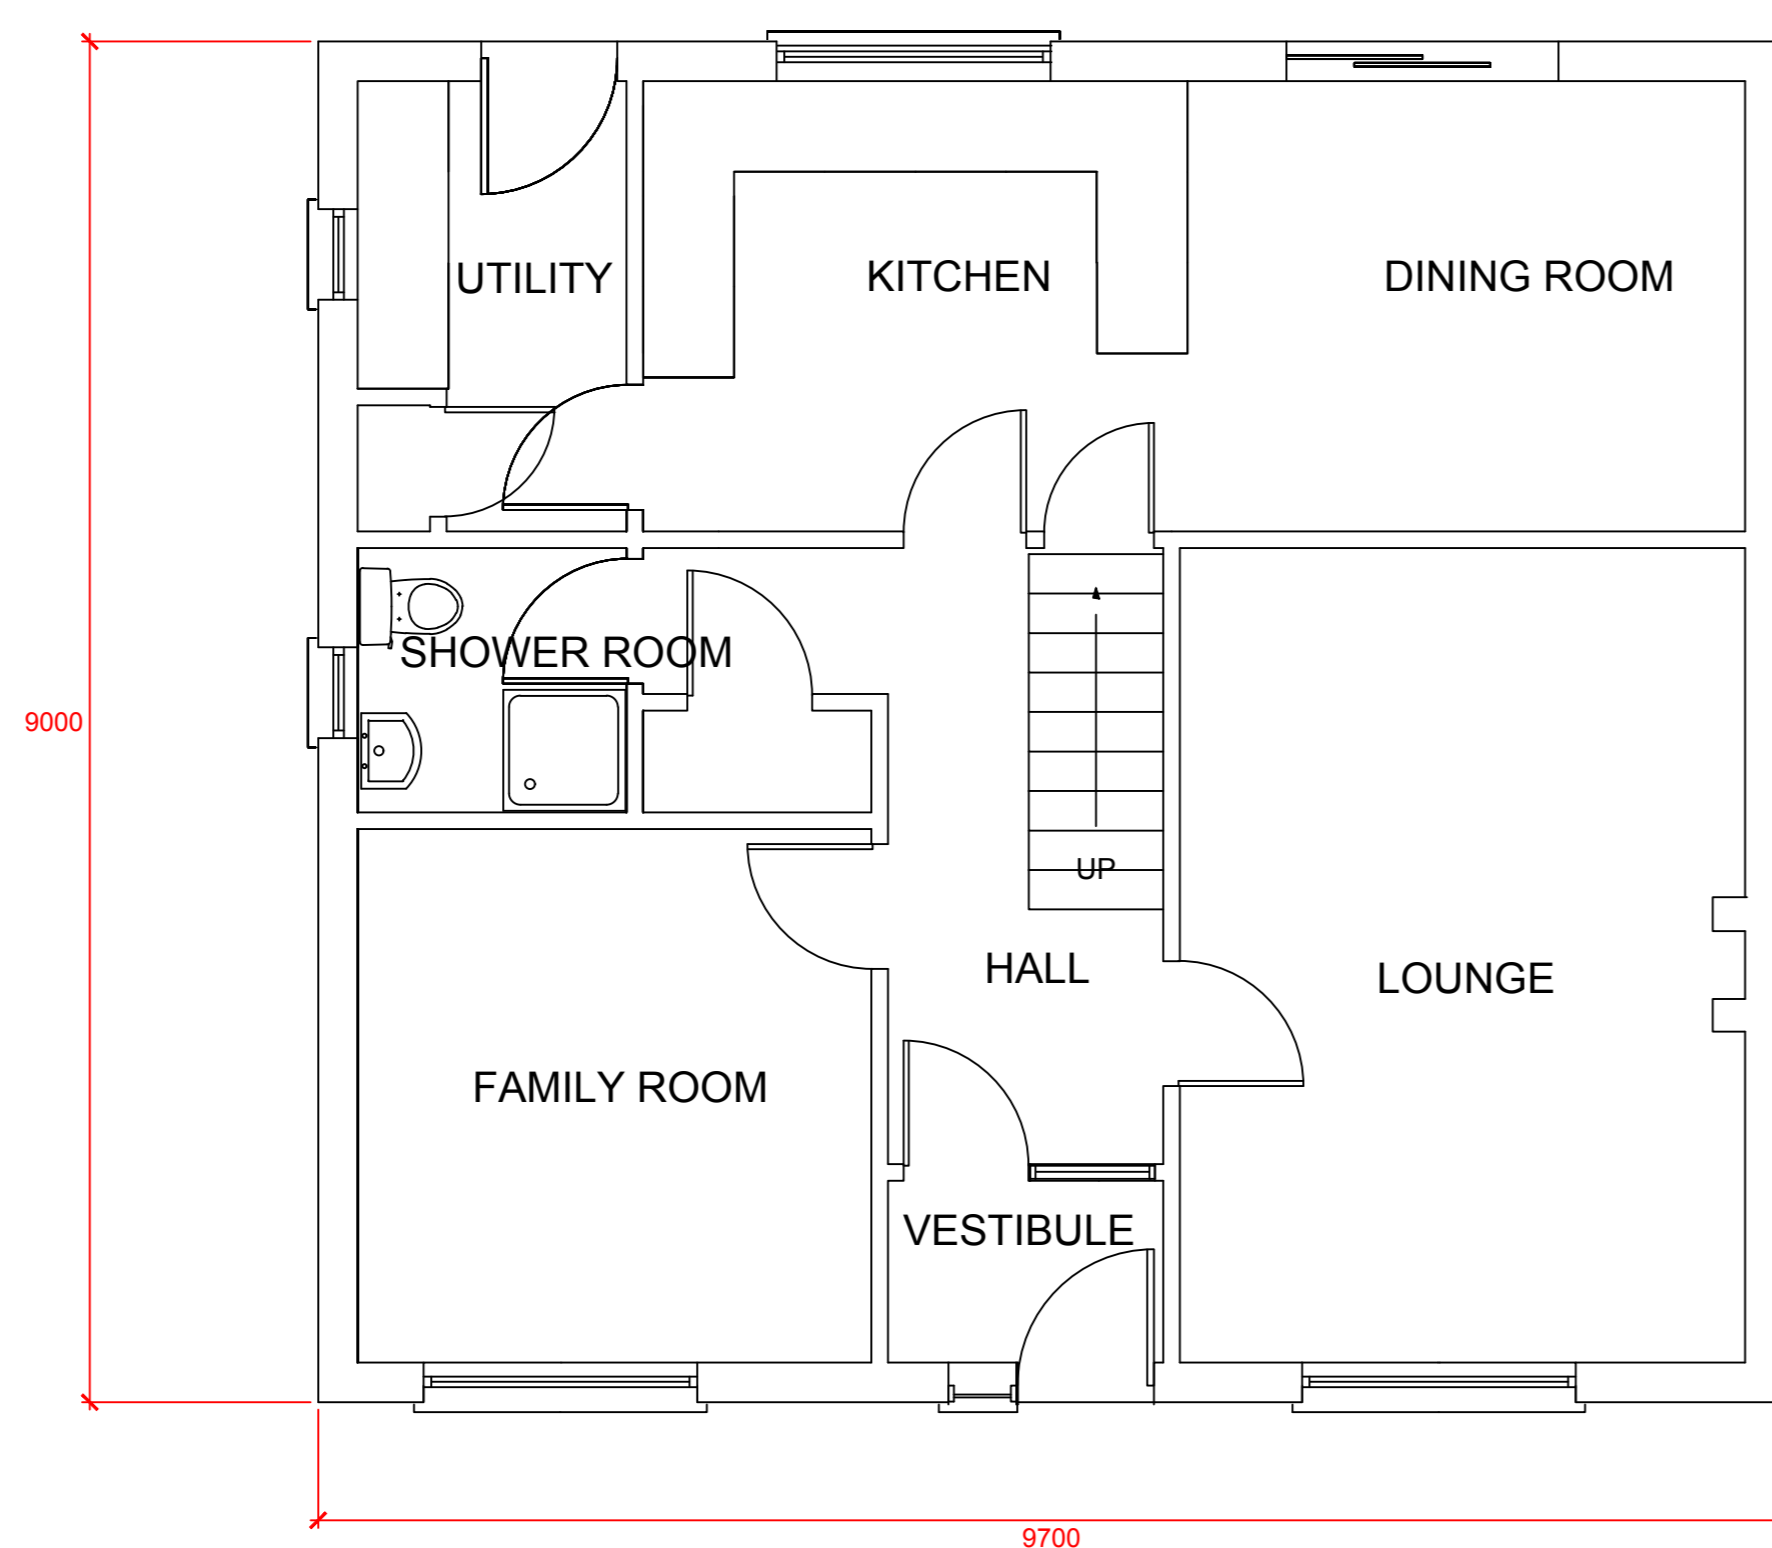

GROUND FLOOR PLAN

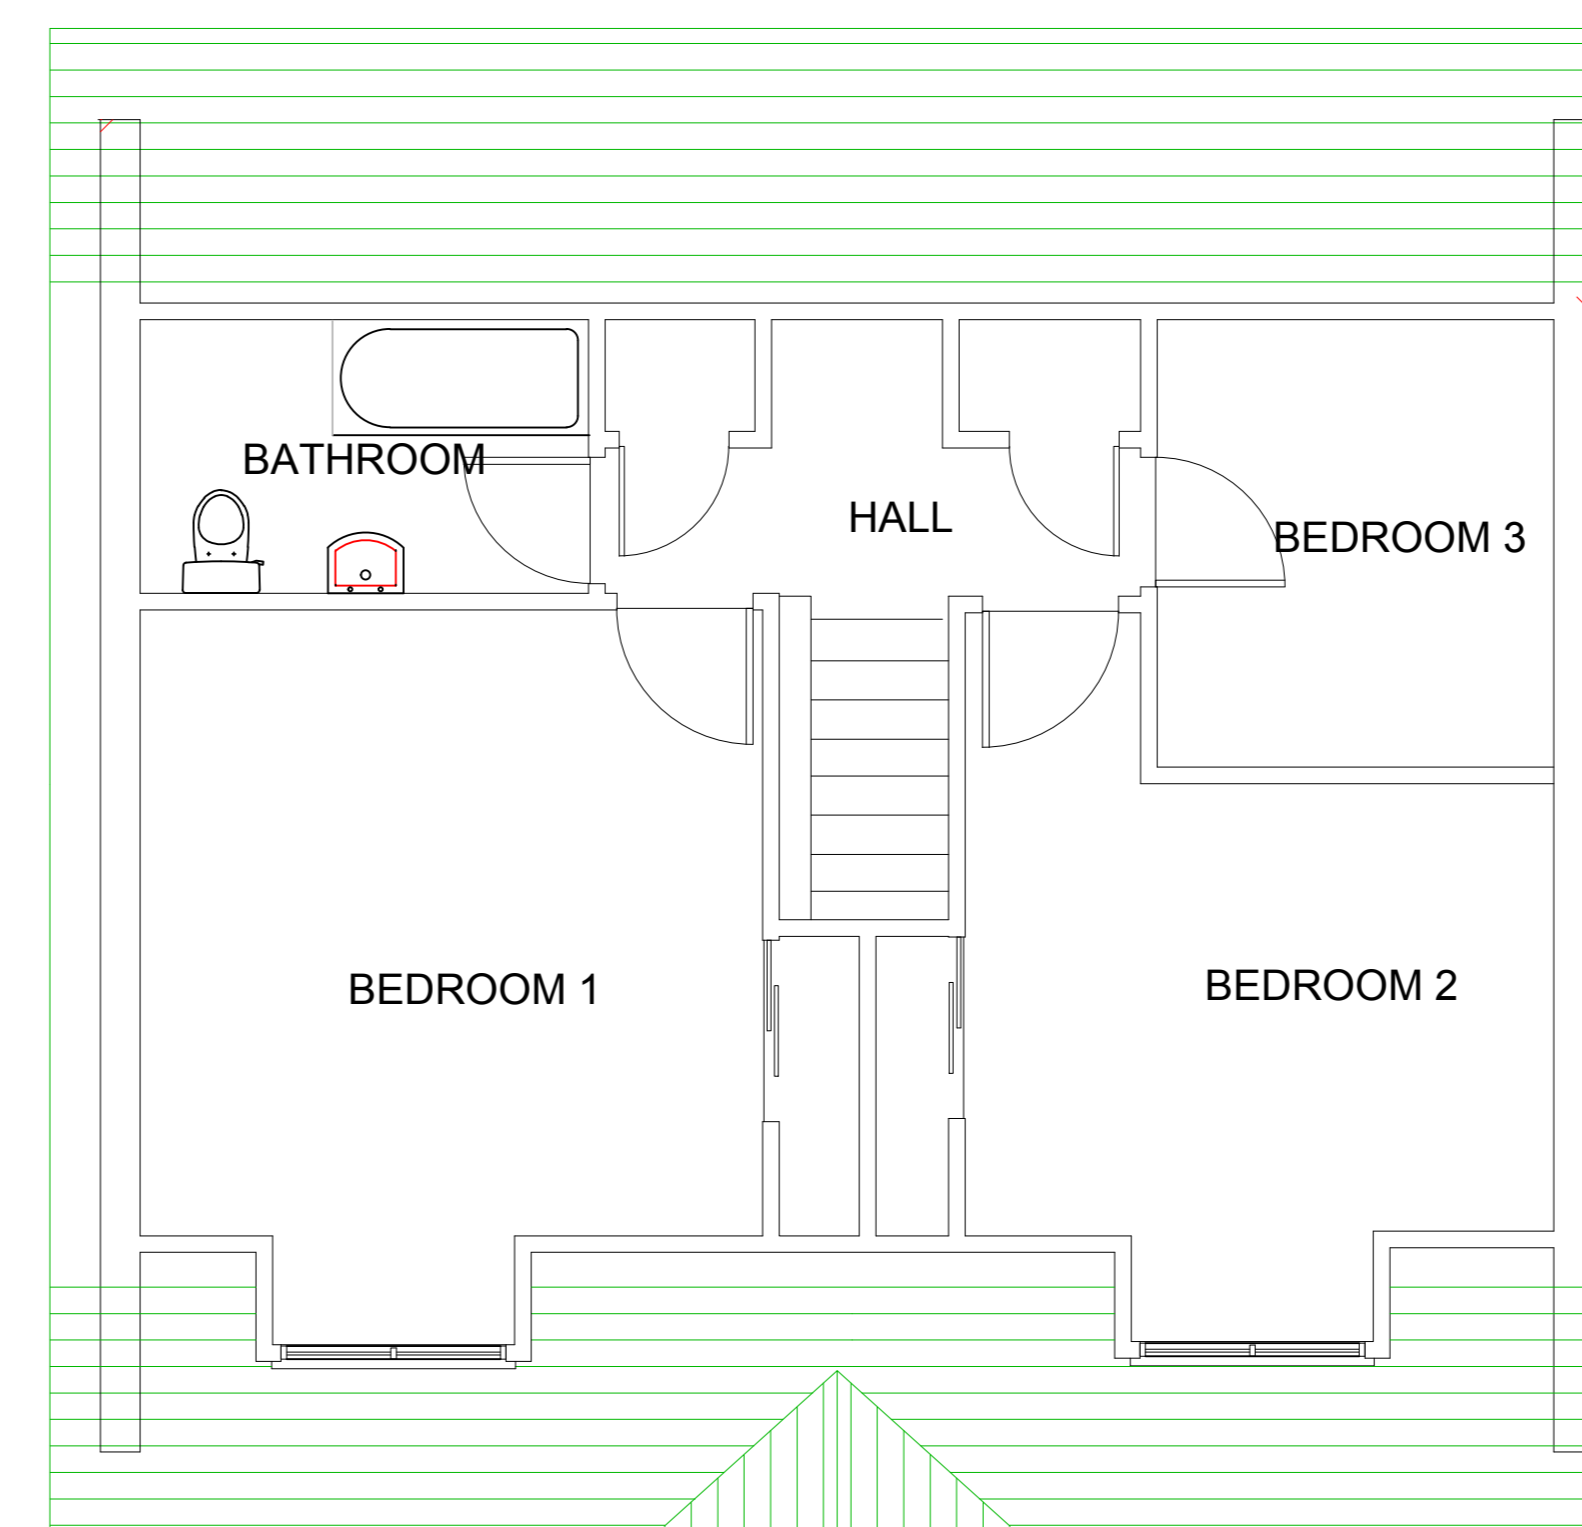

FIRST FLOOR PLAN

Note
 These drawings are for the purpose of
 obtaining Planning Permission only
 and all dimensions should be
 verified on site by purchaser

client
 Mrs Isabelle Campbell
 4 Castle Street
 Irvine
 KA12 8RJ

project
 PROPOSED HOUSE PLOT
 CASTLE STREET: IRVINE

drawing
**GENERAL ARRANGEMENT
 PLANNING APPLICATION**

 **JAMES ROBERTSON ARCHITECT**
 B. Arch. Dip. Arch. A.R.I.B.A.

7 Park Avenue
 Prestwick
 Ayrshire
 KA9 1RG
 Tel 01292 477655
 Mob 07807073835
 E-Mail robertsonjim7@sky.com

scale **1 : 50** date JAN 2026

drawn checked

drwg no **IC/01**