


COPYRIGHT

THIS DRAWING IS THE PROPERTY OF WHAM ARCHITECTURE. COPYRIGHT IS RESERVED BY THEM AND THE DRAWING IS ISSUED ON THE CONDITION THAT IT IS NOT COPIED, REPRODUCED, RETAINED OR DISCLOSED TO ANY UNAUTHORISED PERSON, EITHER WHOLLY OR IN PART WITHOUT THE CONSENT IN WRITING OF WHAM ARCHITECTURE.

THIS DRAWING HAS BEEN PRODUCED FOR DALMORE ESTATE AND IS SUBMITTED AS PART OF A PLANNING PERMISSION IN PRINCIPLE RELATING TO THE PROPOSALS AT GLENVIEW COTTAGES, STAIR KA5 SHP AND IS NOT INTENDED FOR USE BY ANY OTHER PERSON OR FOR ANY OTHER PURPOSE.

**DRAWING STATUS:
PLANNING PERMISSION IN PRINCIPLE**

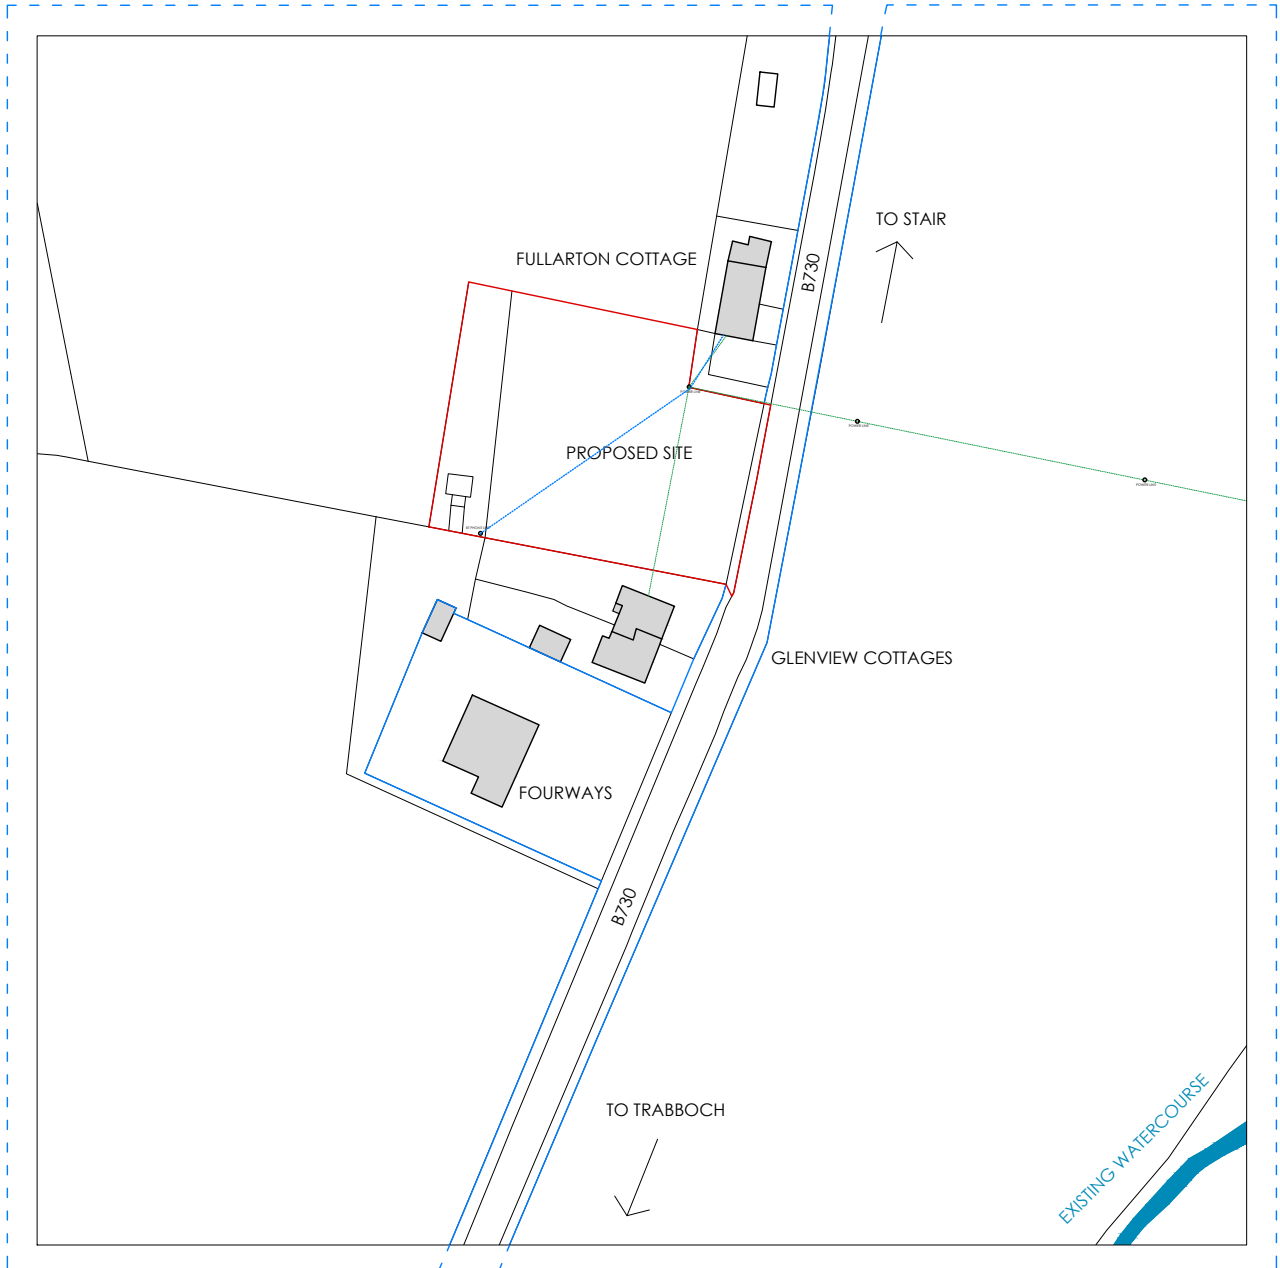

10 0 10 20 30 40 50



LAND OWNERSHIP BOUNDARY

APPLICATION RED LINE BOUNDARY



whamarchitecture

w. www.whamarchitecture.co.uk
e. info@whamarchitecture.co.uk t. 01292 737310
a. 12 Alloway Place . Ayr . KA7 2AA

PROJECT:

DALMORE ESTATE - NEW DWELLING

CLIENT: DALMORE ESTATE	PROJECT/ DRAWING/ REVISION NO: 22033 - 00	AUTHOR: RC
---------------------------	---	---------------

DATE SEPT 2022	SCALE 1:1250 @ A4	DRAWING TITLE LOCATION PLAN
-------------------	----------------------	--------------------------------



WHEN PRINTING FROM PDF THIS LINE SHOULD MEASURE 50mm