

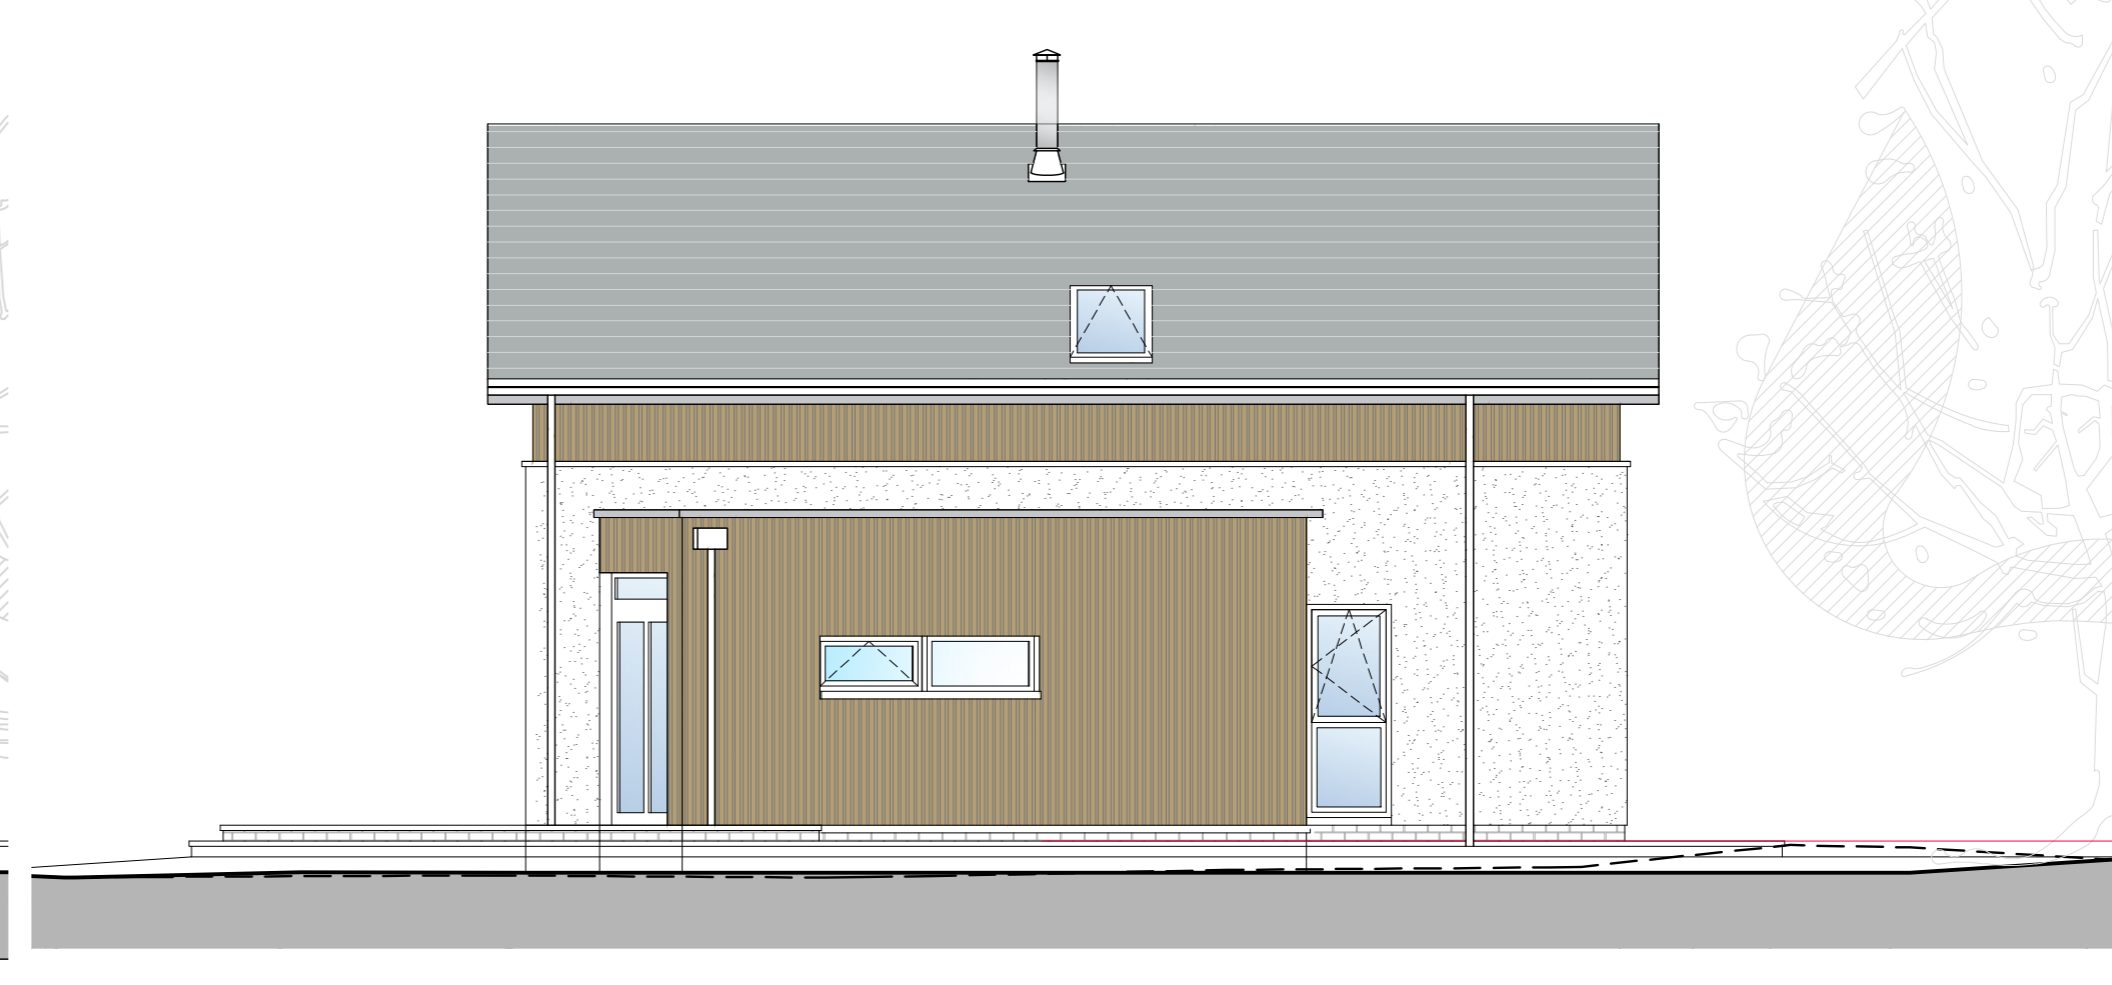


REVISION	DESCRIPTION	DATE

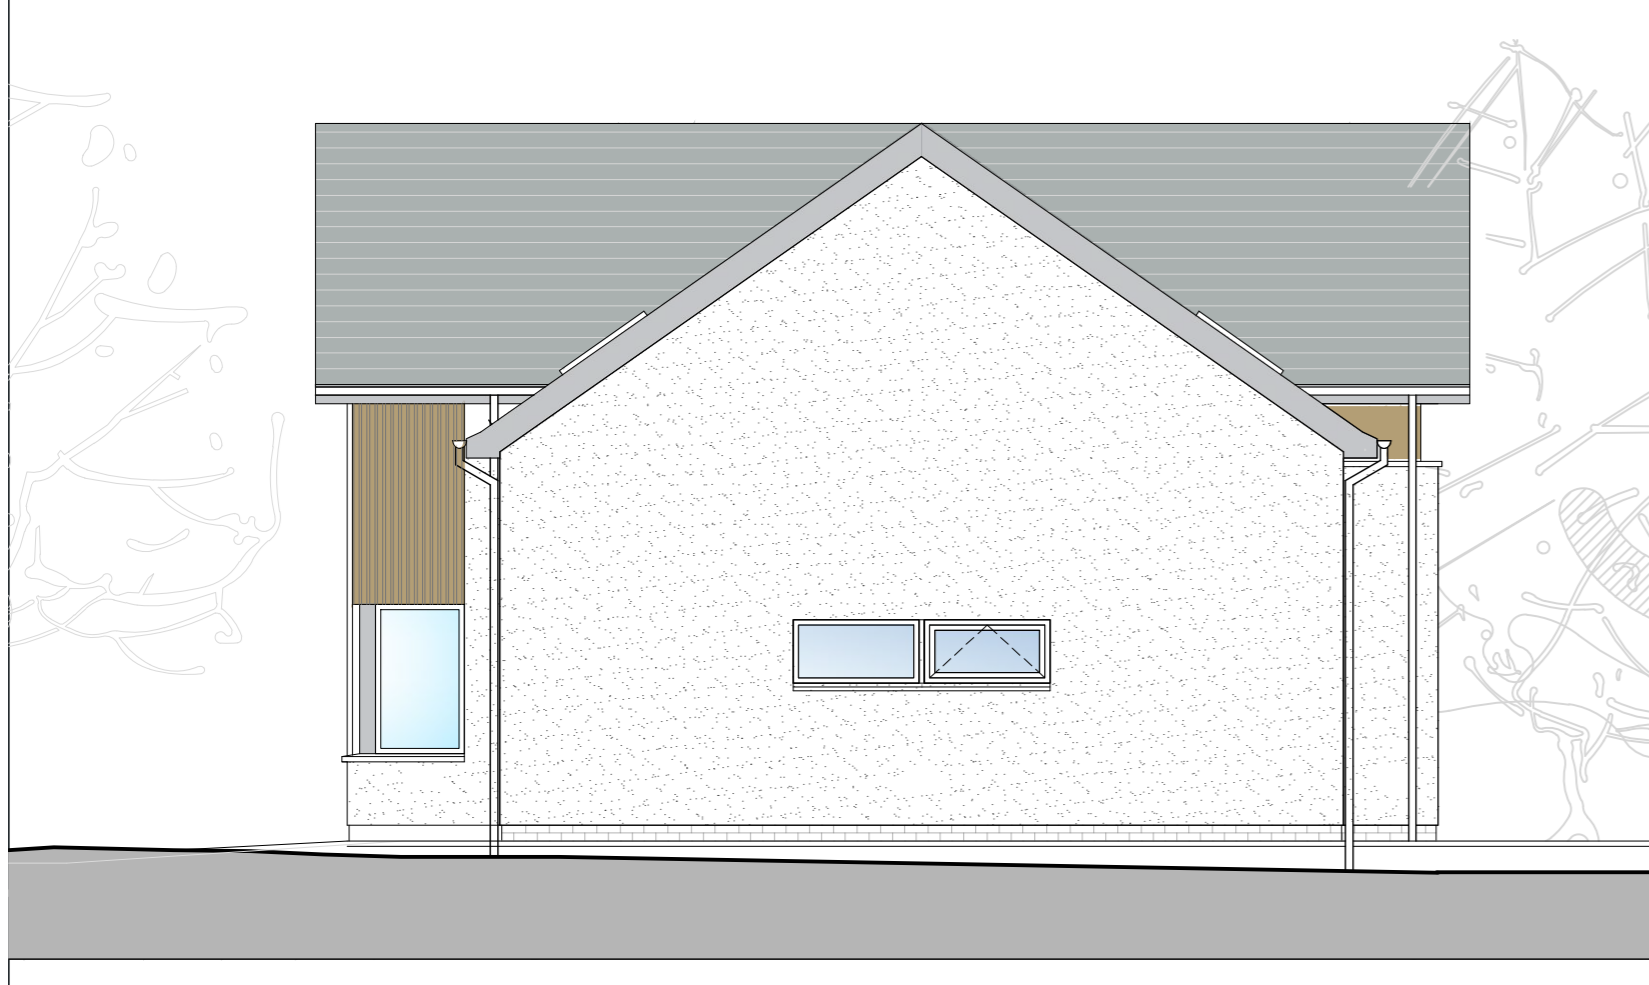

**nm** NICHOLSON MCSHANE ARCHITECTS  
**a** SUITE 1-01  
CUSTOM HOUSE  
CUSTOM HOUSE PLACE  
GREENOCK  
INVERCLYDE  
PA15 1EQ  
email: info@nicholsonmshane.co.uk  
web: nicholsonmshane.co.uk  
tel: 01475 325025

CLIENT Mr & Mrs Macalister			
PROJECT TITLE Proposed New Build Dwelling House			
PROJECT ADDRESS Site of 33 & 35 Irvine Rd, Largs, North Ayrshire, KA30 8HS			
DRAWING TITLE Proposed Elevations			
DRAWING STATUS MARKETING	PAPER SIZE A2		REVISION -
DRAWING NUMBER 21063 M_03		CHECKED BY -	
SCALE N/A	DATE 02/11/23	DRAWN BY -	CHECKED BY -

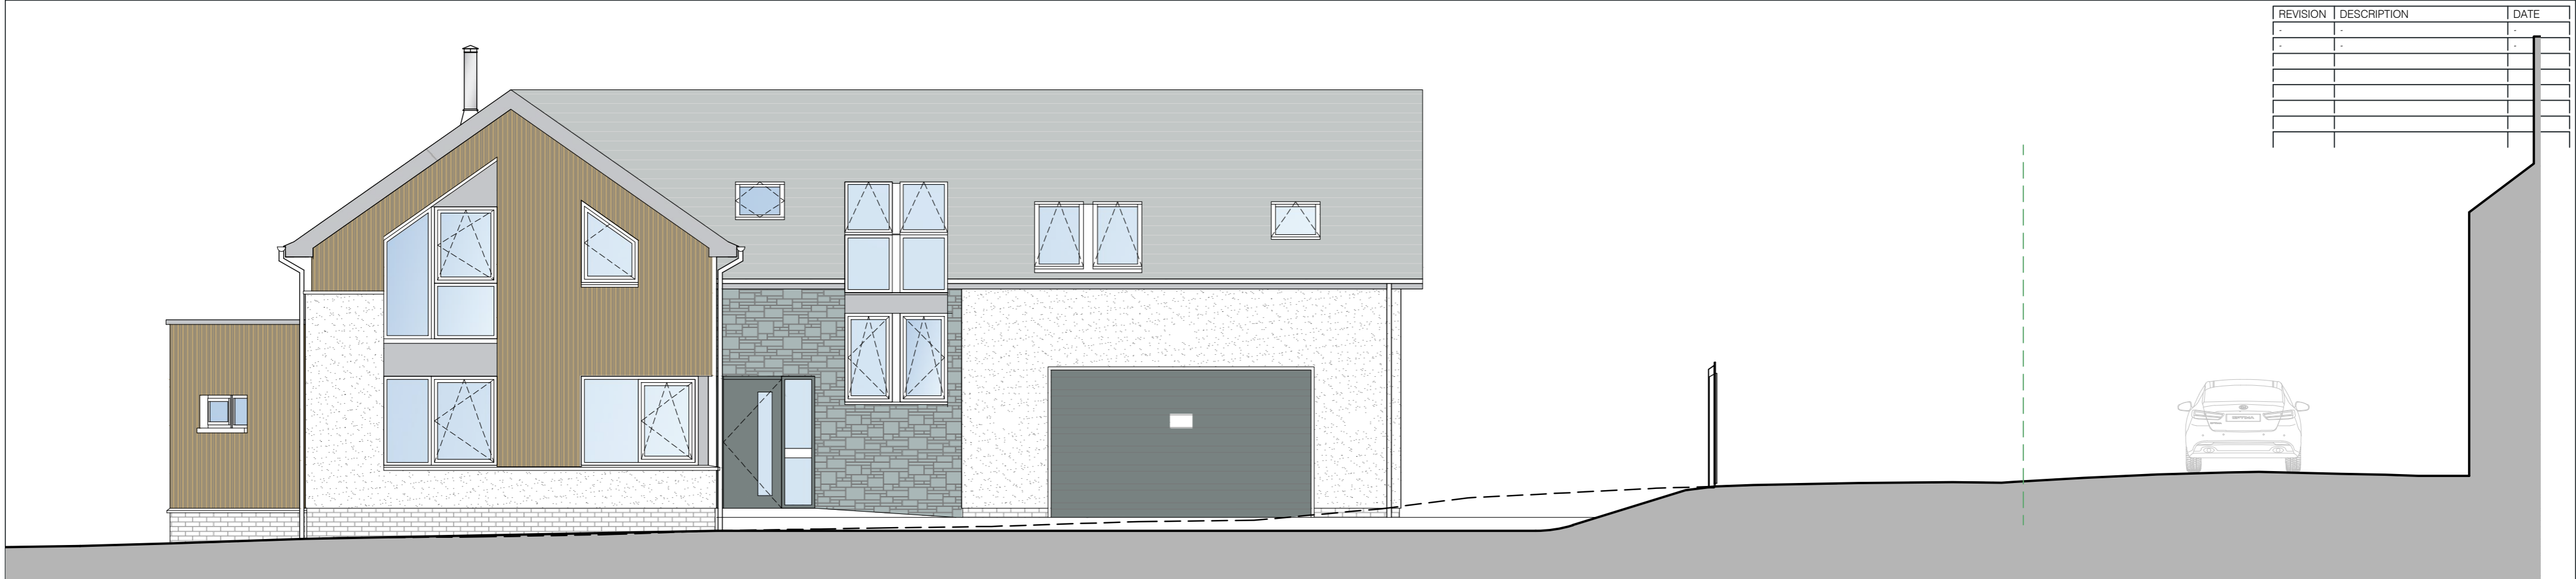

NICHOLSON MCSHANE ARCHITECTS IS THE TRADING NAME OF NICHOLSON MCSHANE CHARTERED ARCHITECTS LTD. COPYRIGHT RESERVED