


The contractor is cautioned to check all dimensions, levels and relevant site conditions before any construction takes place.
DO NOT SCALE FROM THIS DRAWING.

STATUS - INFORMATION

Gross internal area:
101m²/1087ft²

NOTE:
The dimensions noted on this drawing are approximate and for guidance only.

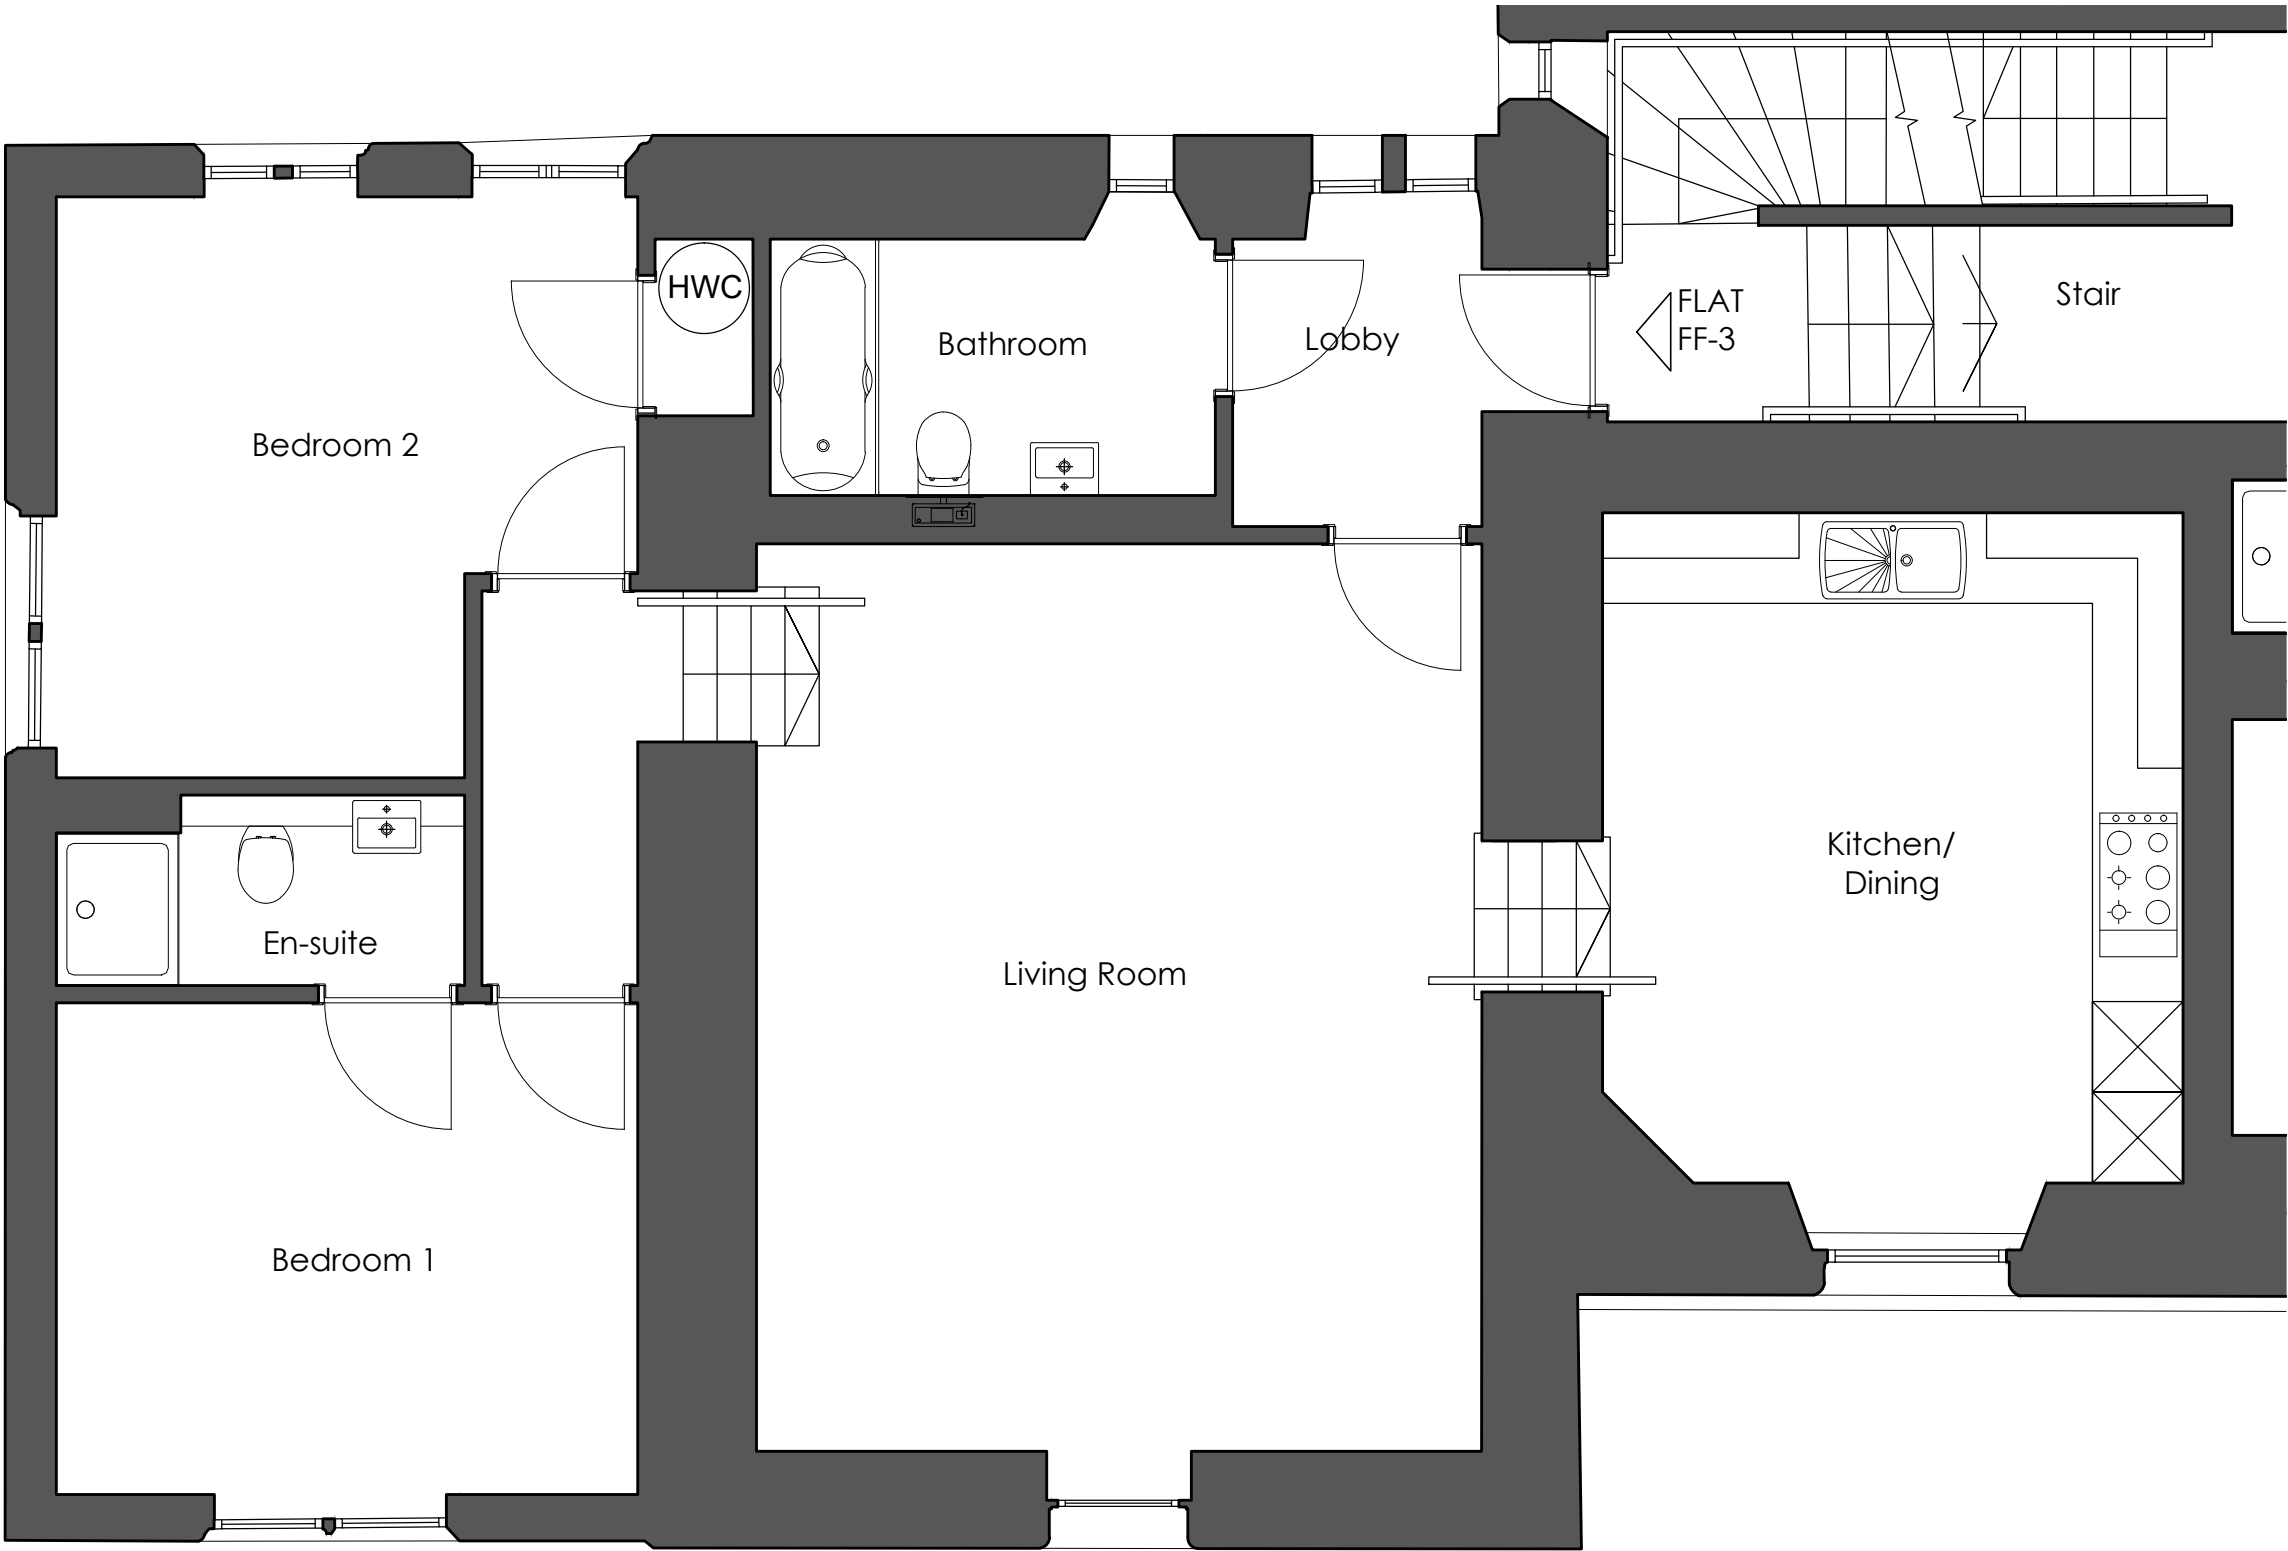

C scale updated to 1:5021.12.20

B GIA updated16.11.20

A GIA updated10.11.20

gd lodge architects

crown house 152 west regent street glasgow G2 2RQ

www.gdlodge.co.uk projects@gdlodge.co.uk

0141 332 6804

CLIENT
Panacea Property

PROJECT
Cairndhu House
Helensburgh

DRAWING
Proposed FF3 Apartment
Sales Plan

SCALE 1:50@A3	DATE Nov '20	DRAWN BY LM	CHECKED BY CDA
JOB NO. 2772	DRAWING NO. 3F3	REVISION C	