



01 Lower Ground Floor Plan
1:100

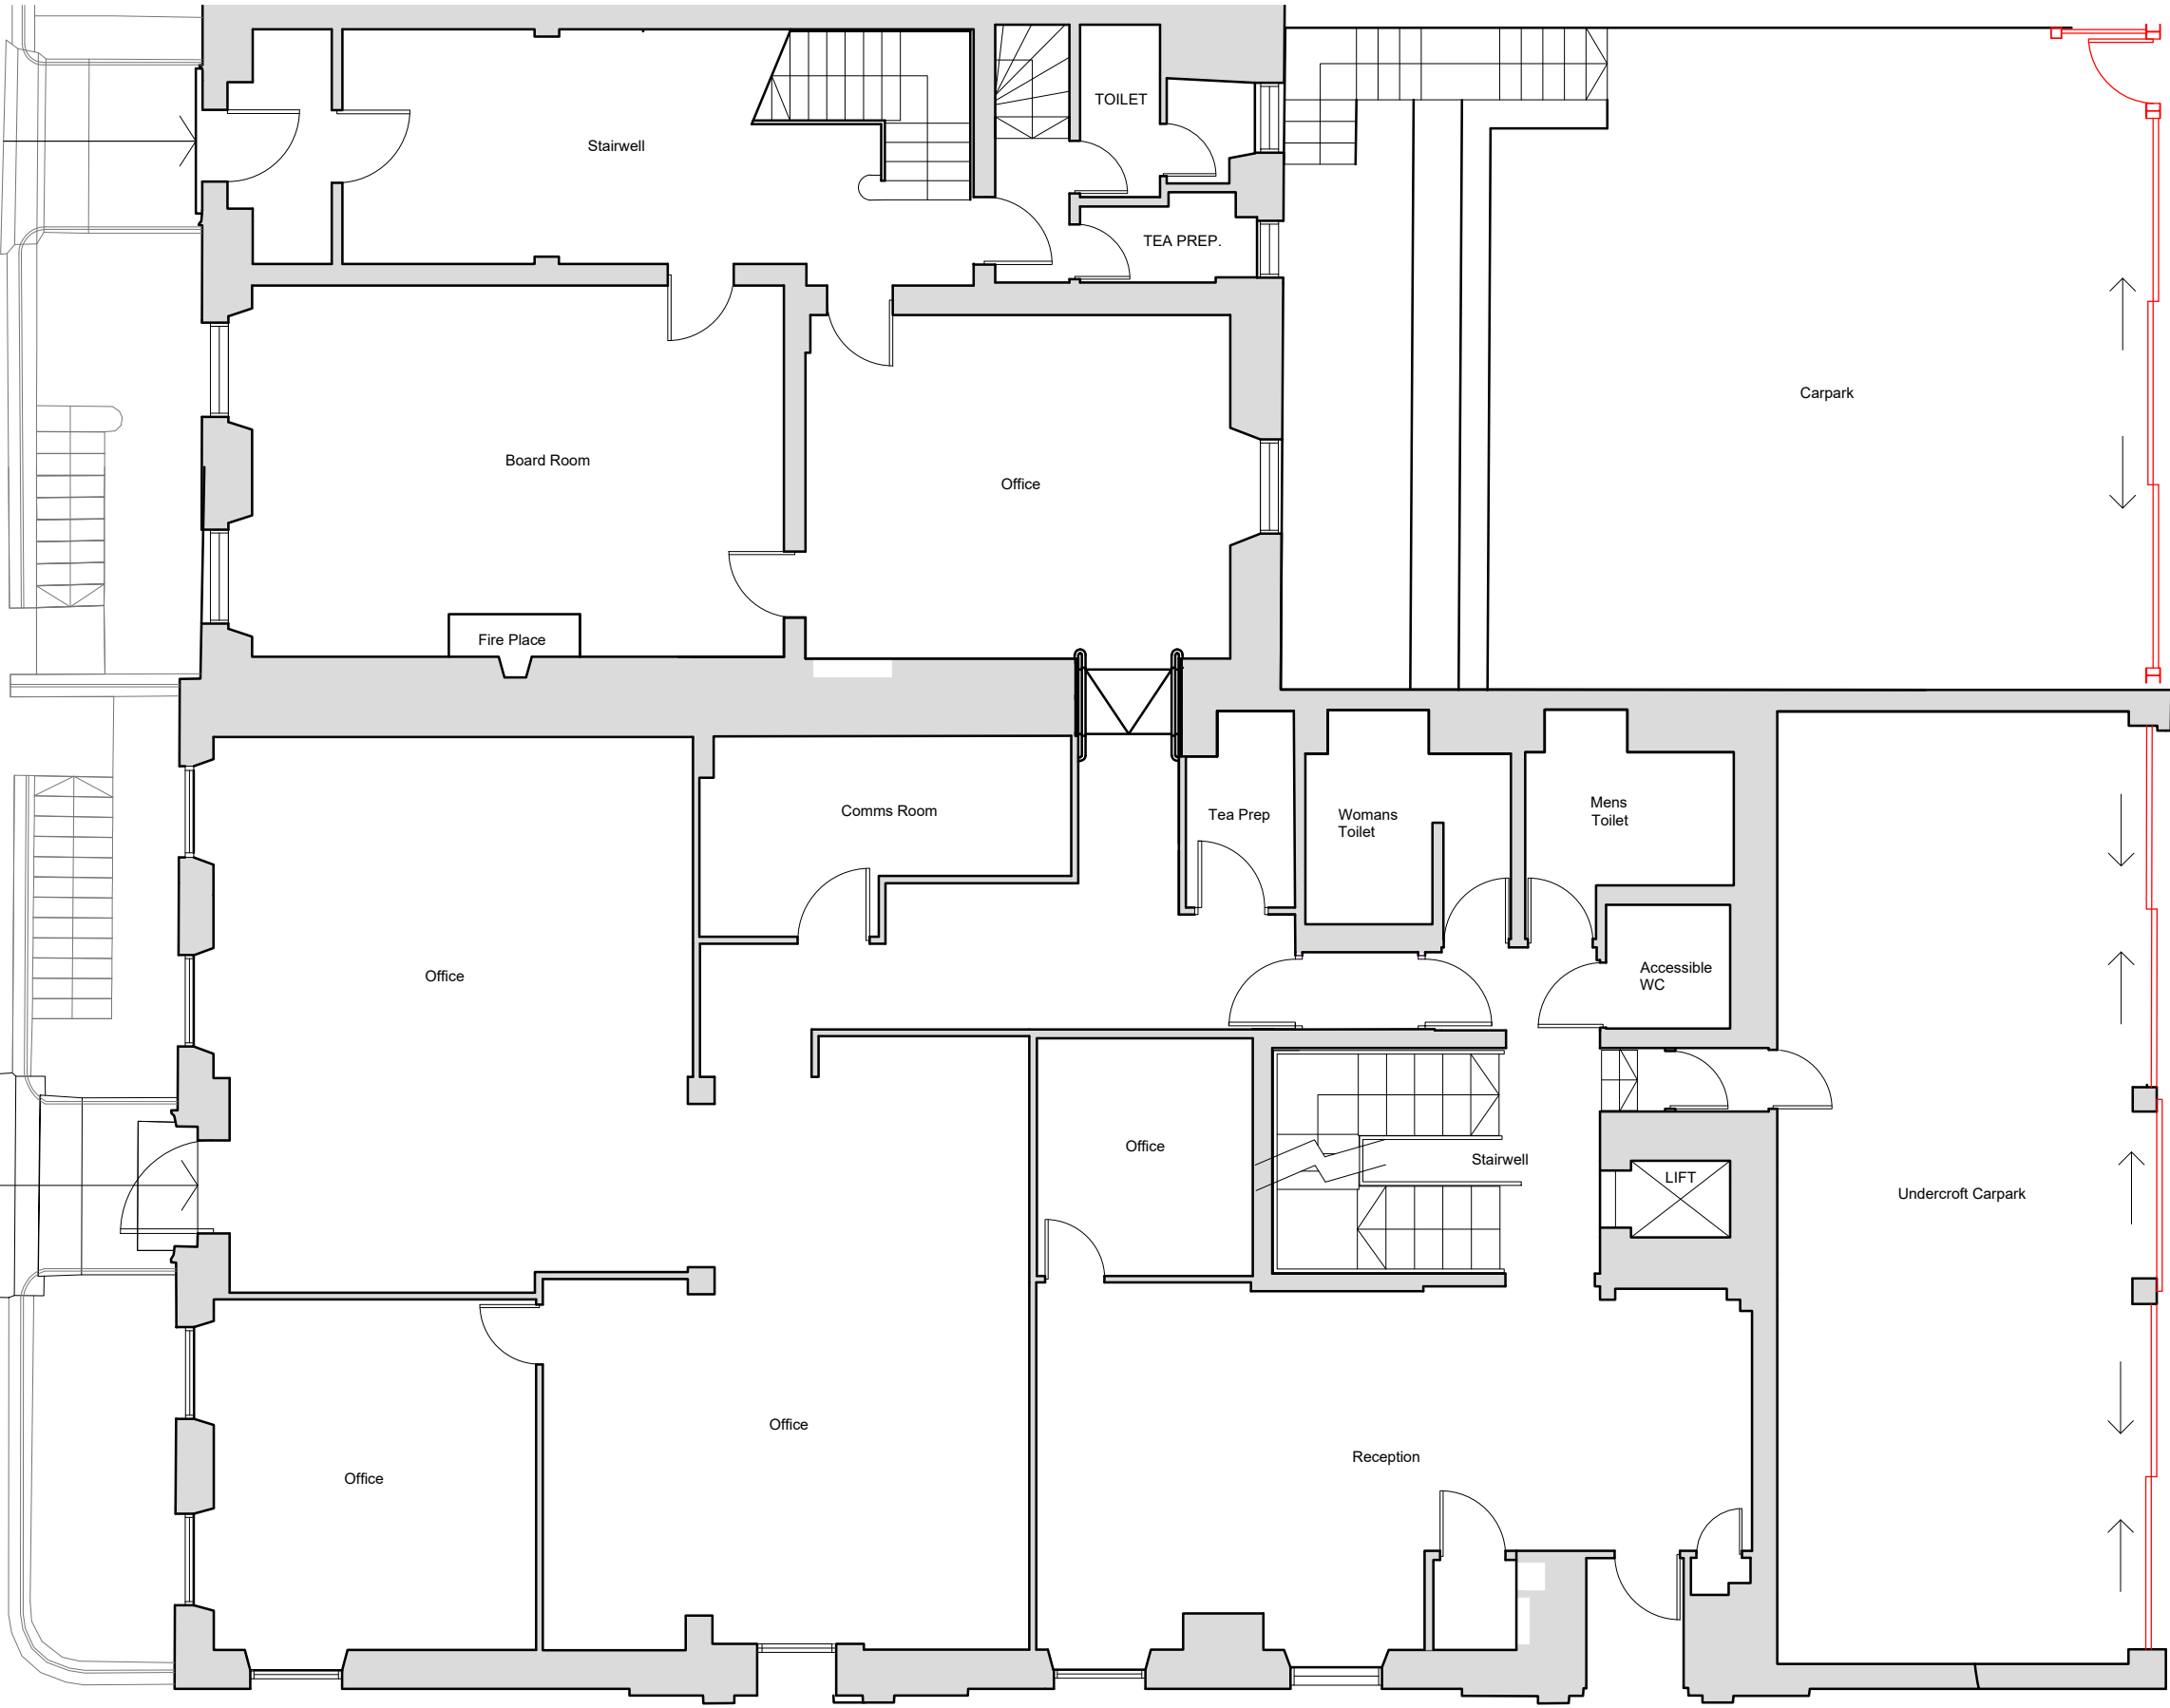

03 First + Second Floor Plan
1:100



02 Ground Floor Plan
1:100

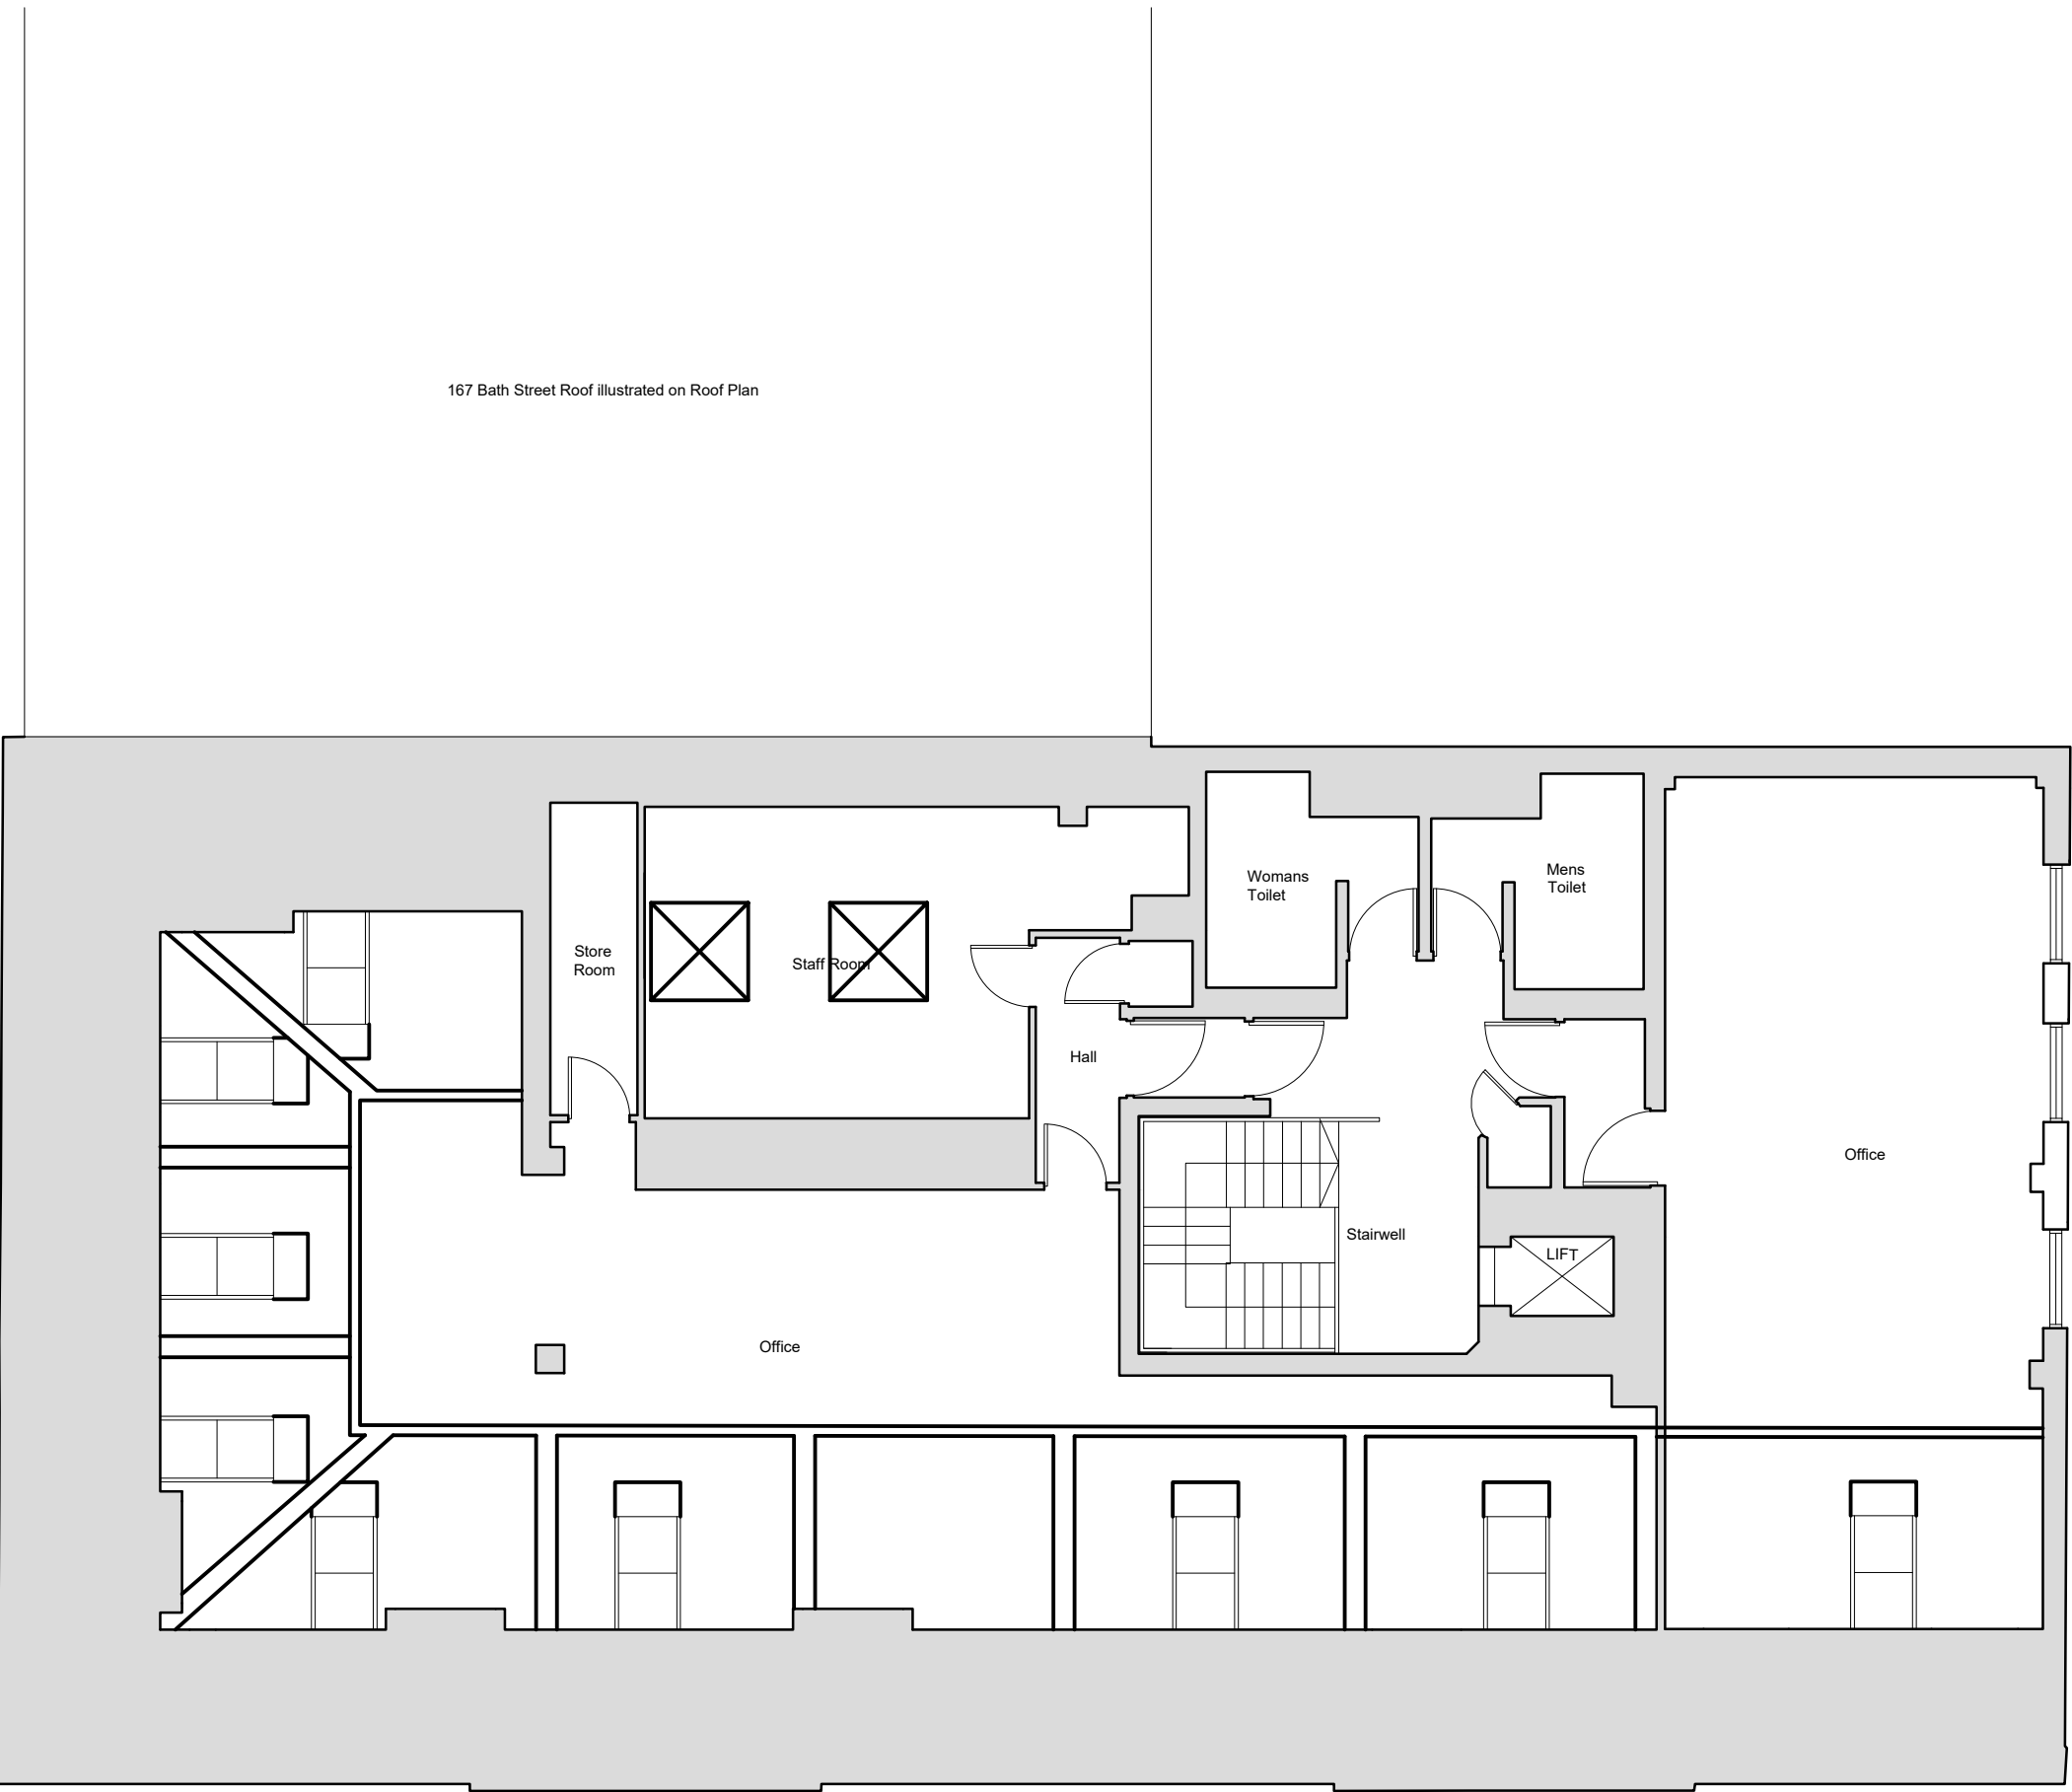

04 Third/Attic Floor Plan
1:100