




JAMES ROBERTSON ARCHITECT

B. Arch. Dip. Arch. A.R.I.B.A.

7 Park Avenue
Prestwick
Ayrshire
KA9 1RG
Tel 01292 477655
Mob 07807073835
E-Mail jimrobertson7@btinternet.com

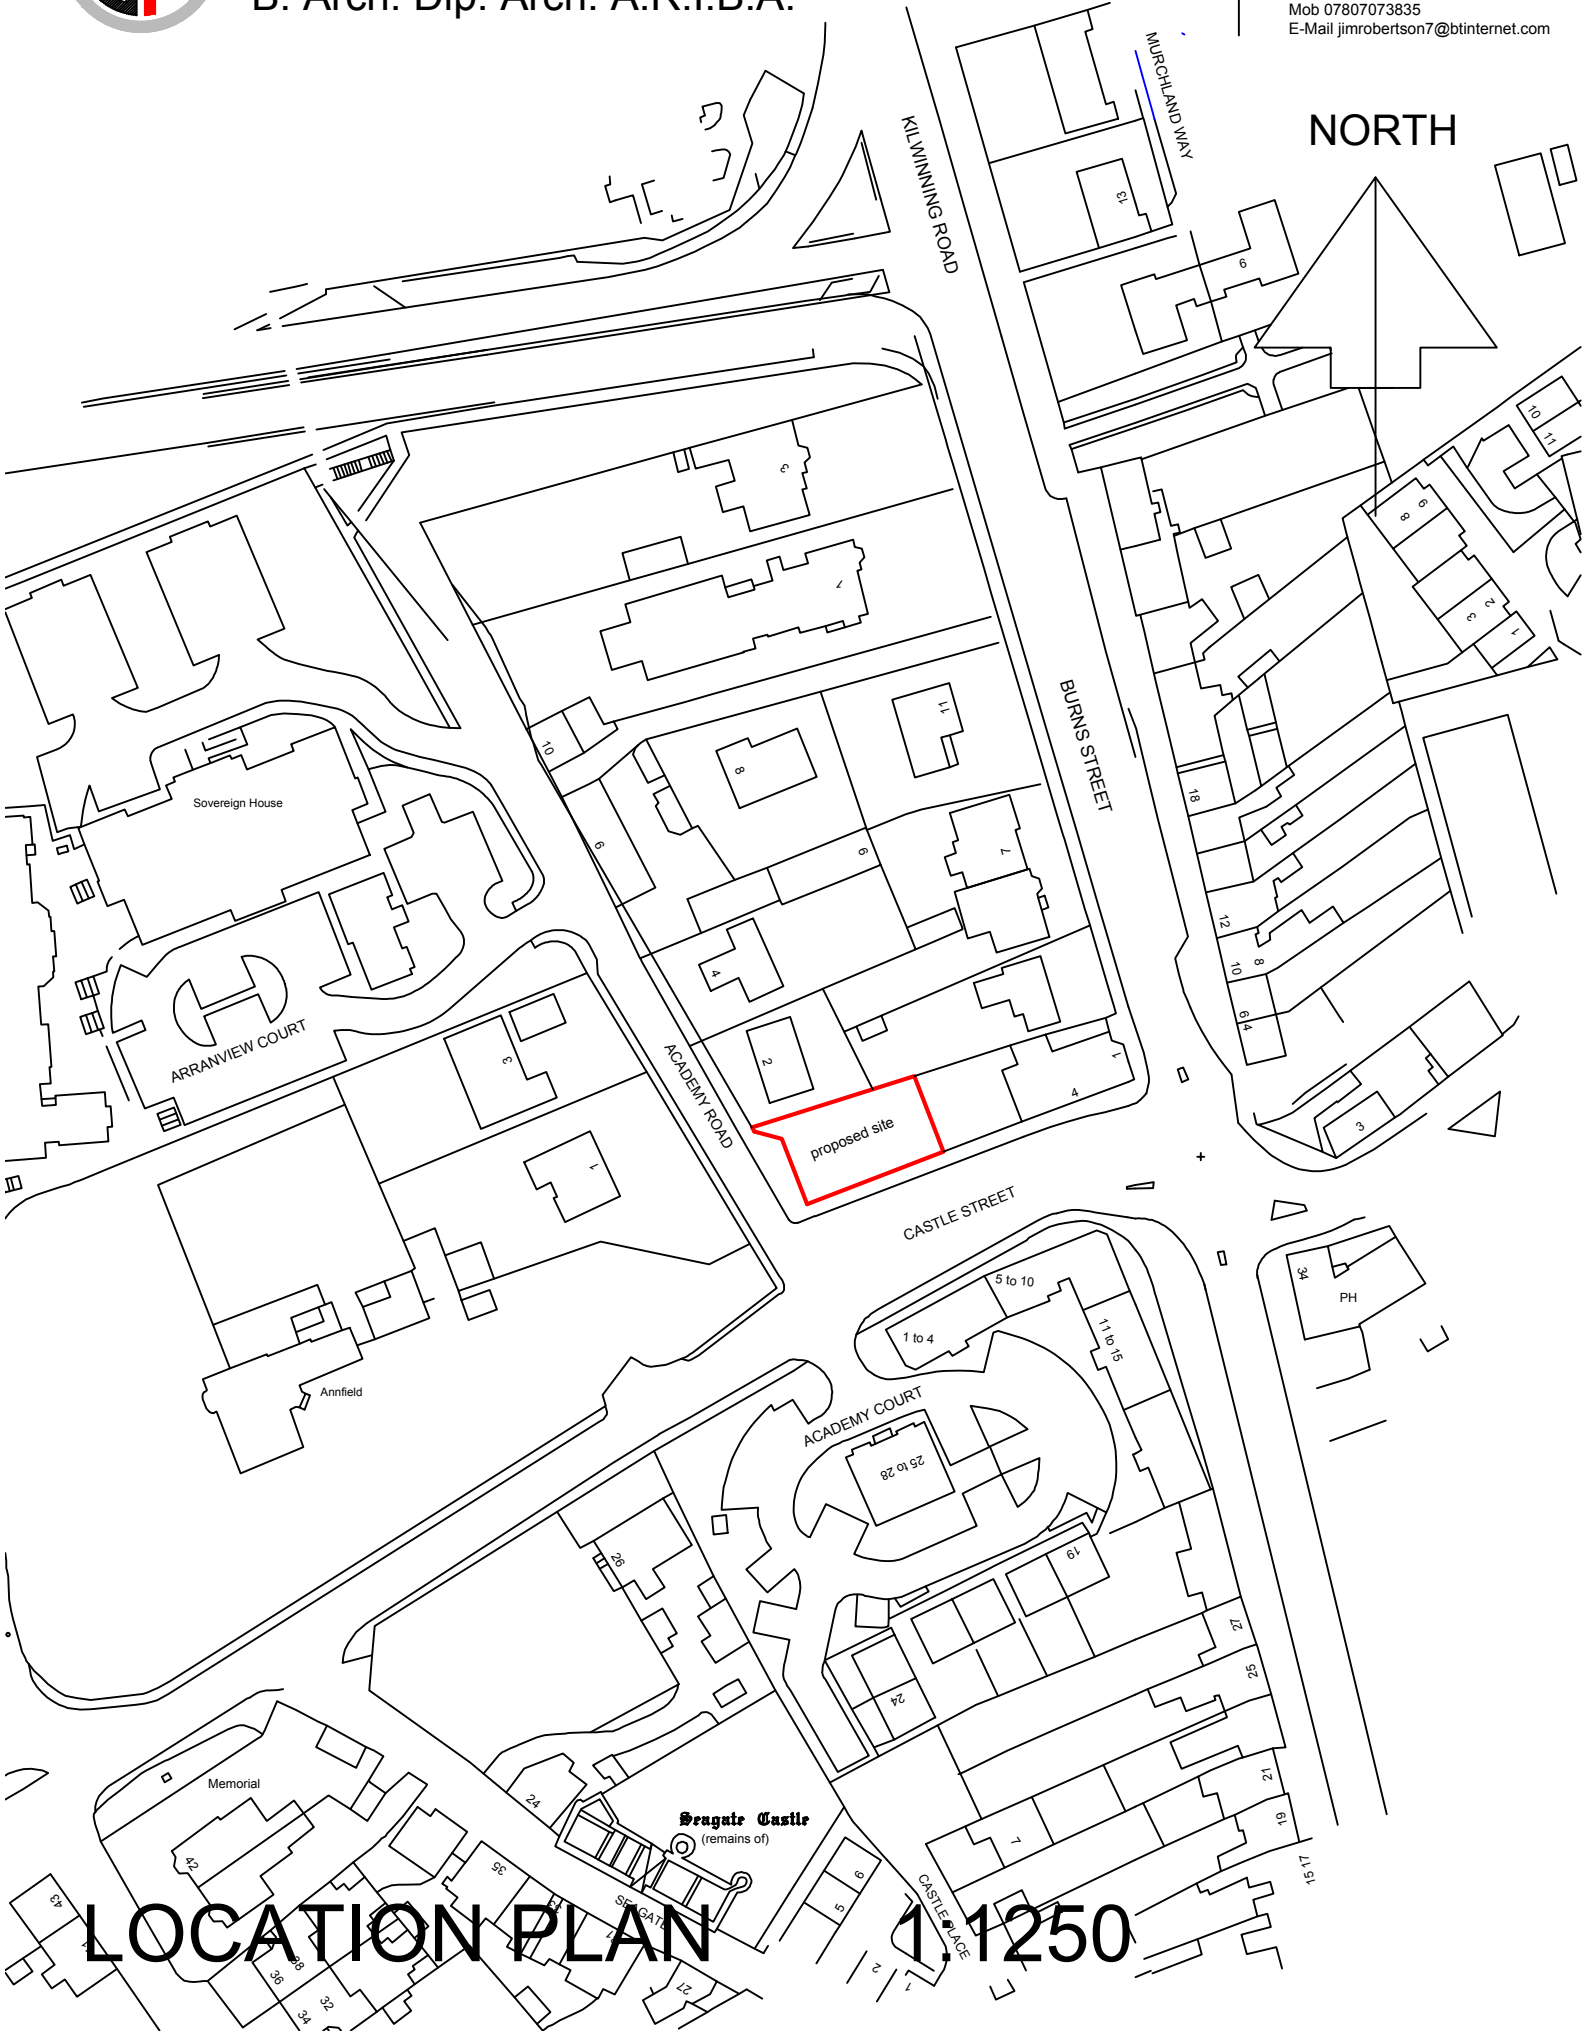

LOCATION PLAN

1:1250